





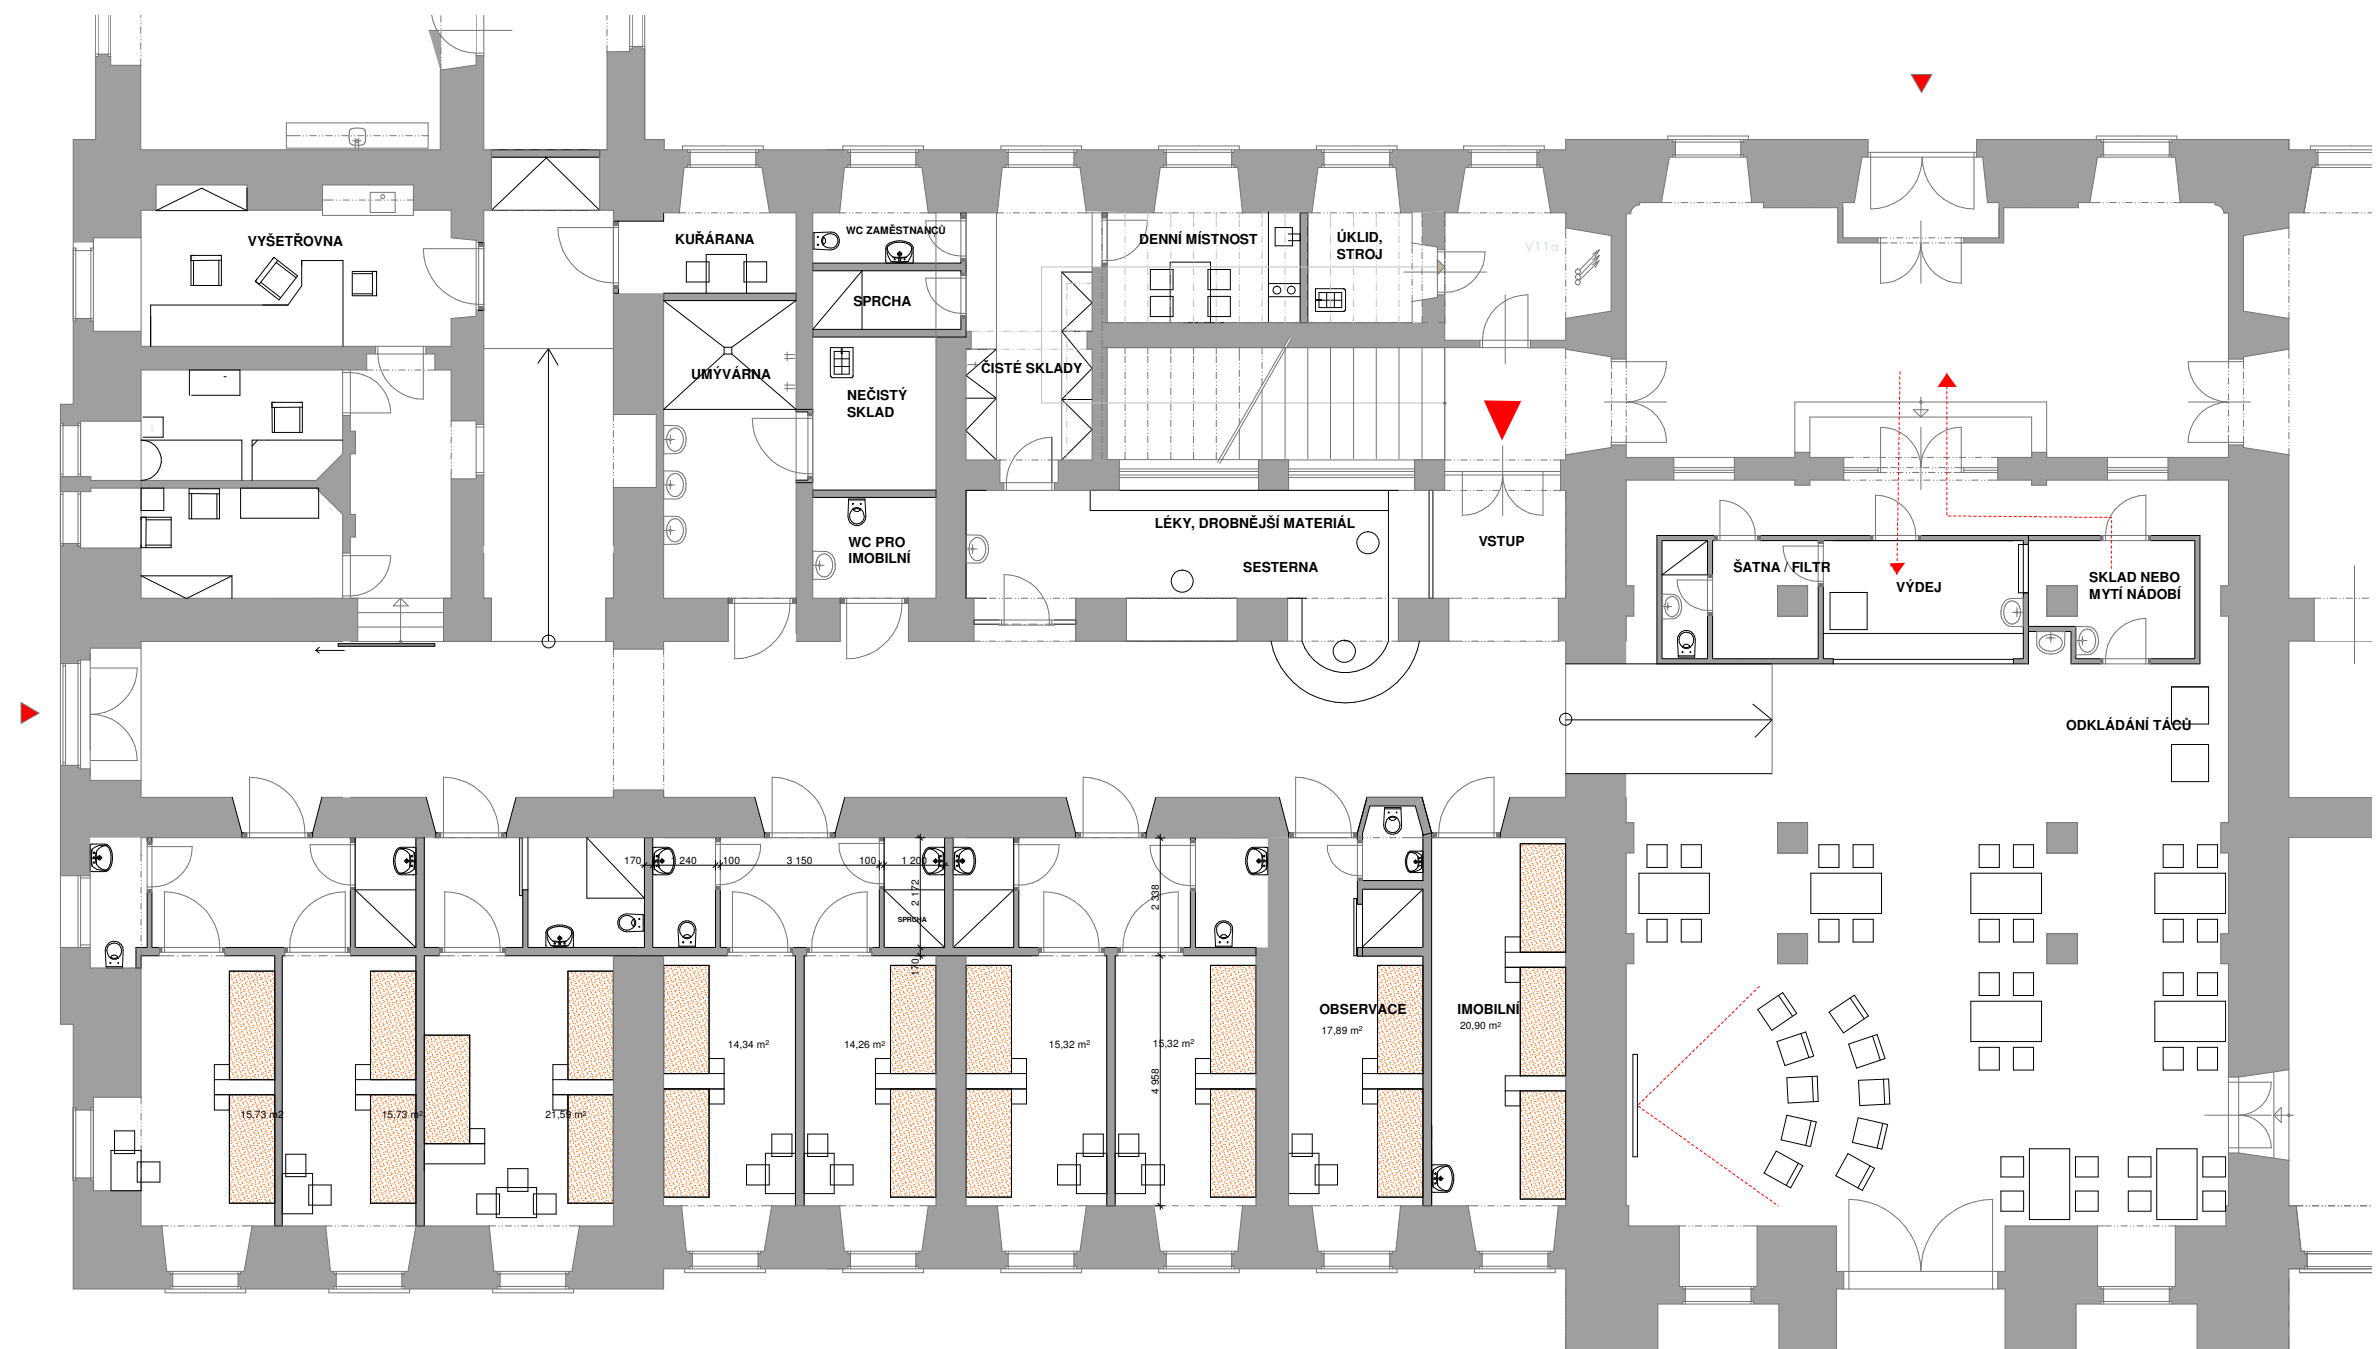


▲
PŮDORYS 1:150

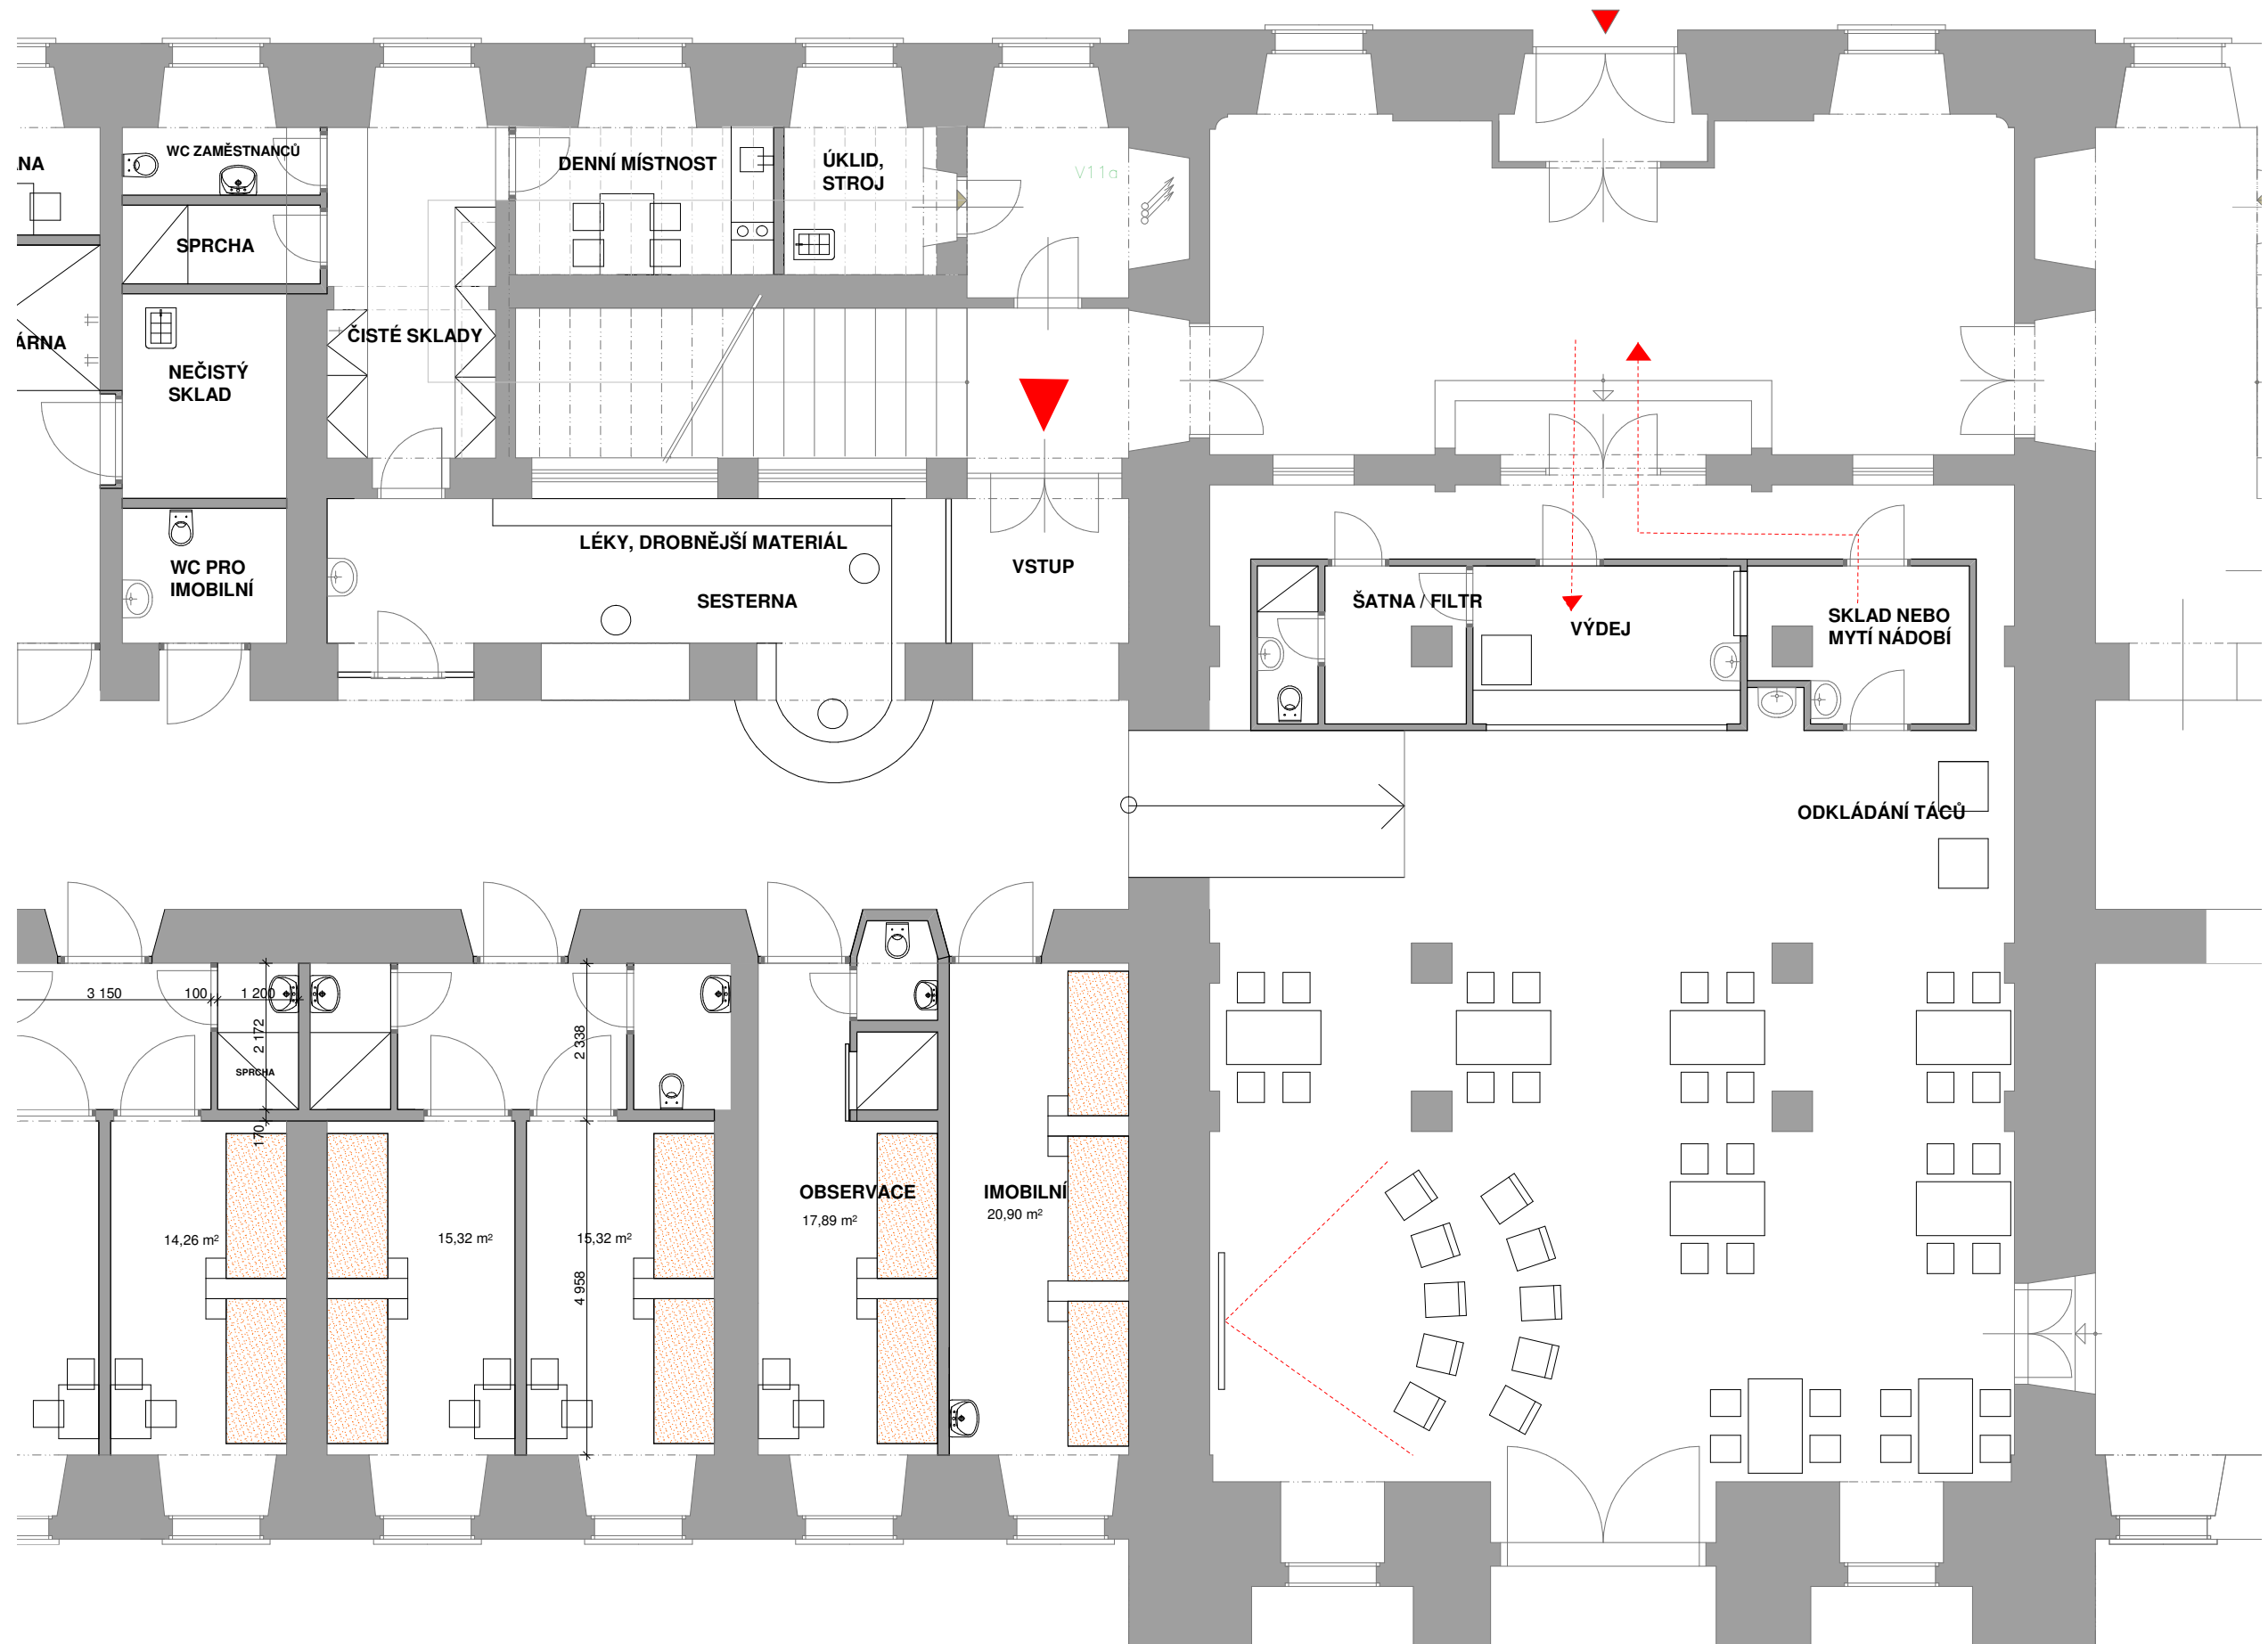



PŮDORYS 1:100 2. ČÁST

170 2 615 600 2 790 170 2 790 650 2 665 170 2 665

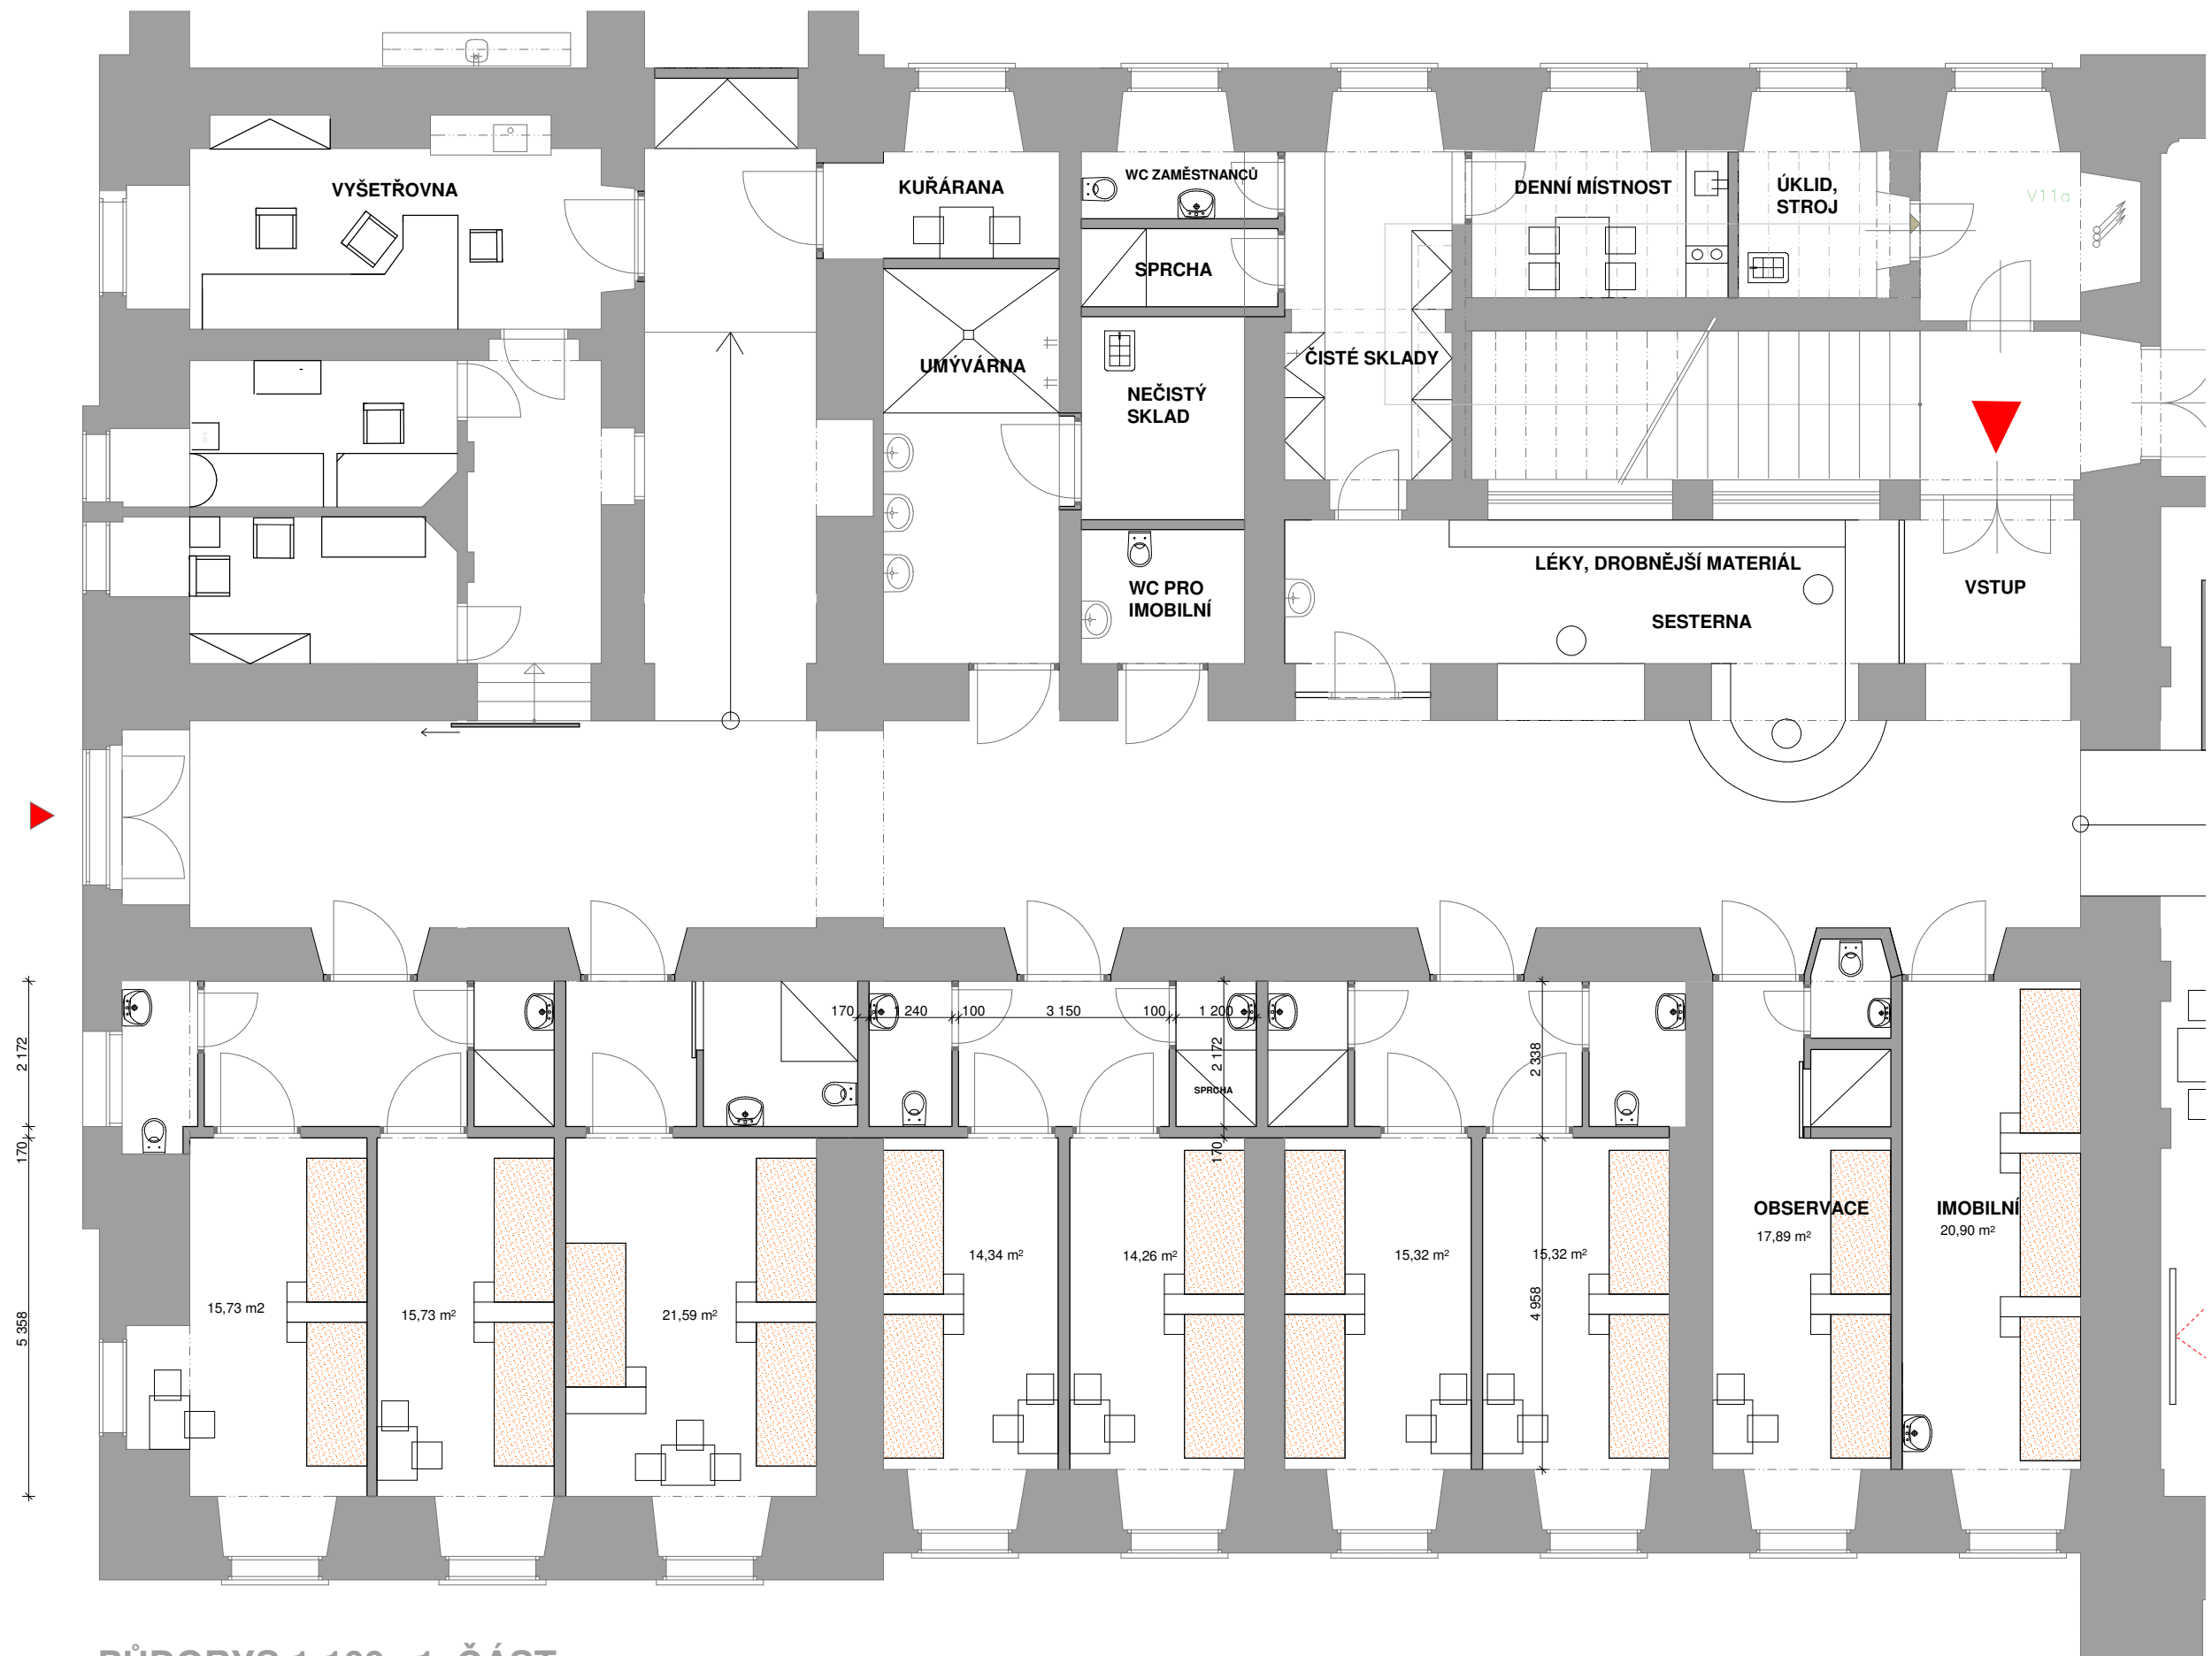

PŮDORYS 1:100 1. ČÁST

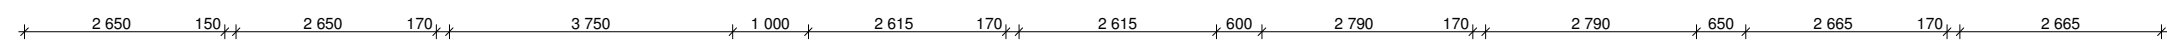

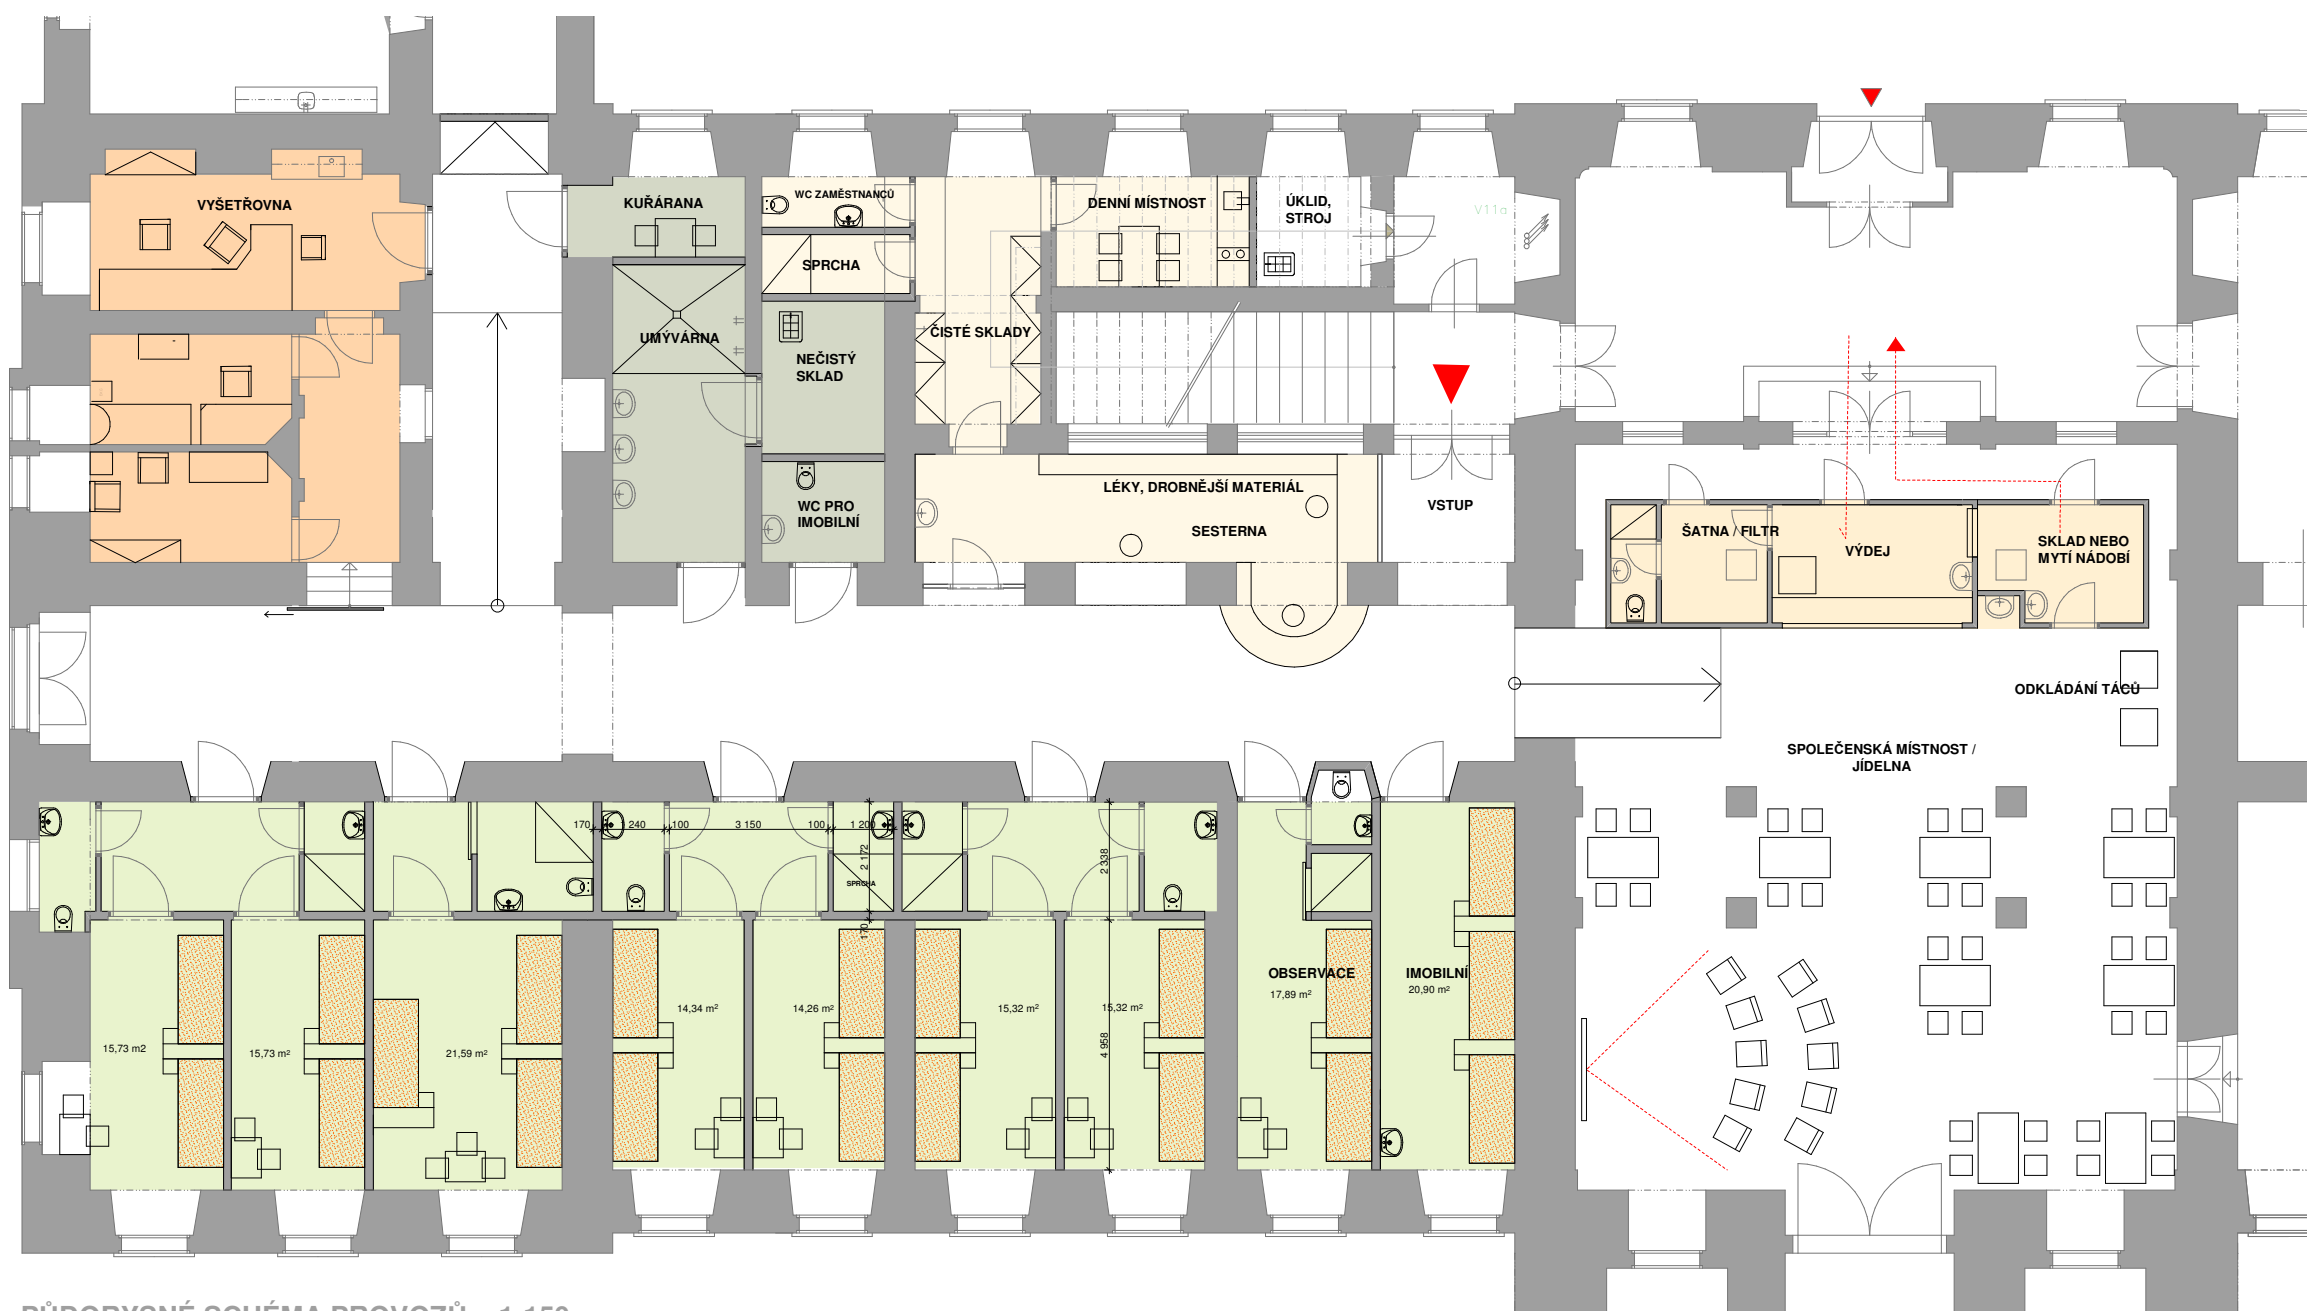

PŮDORYSNÉ SCHÉMA PROVOZŮ 1:150

